



SUPERSTRUCTURE CONSTRUCTION SCHEDULE FOR VIADUCT

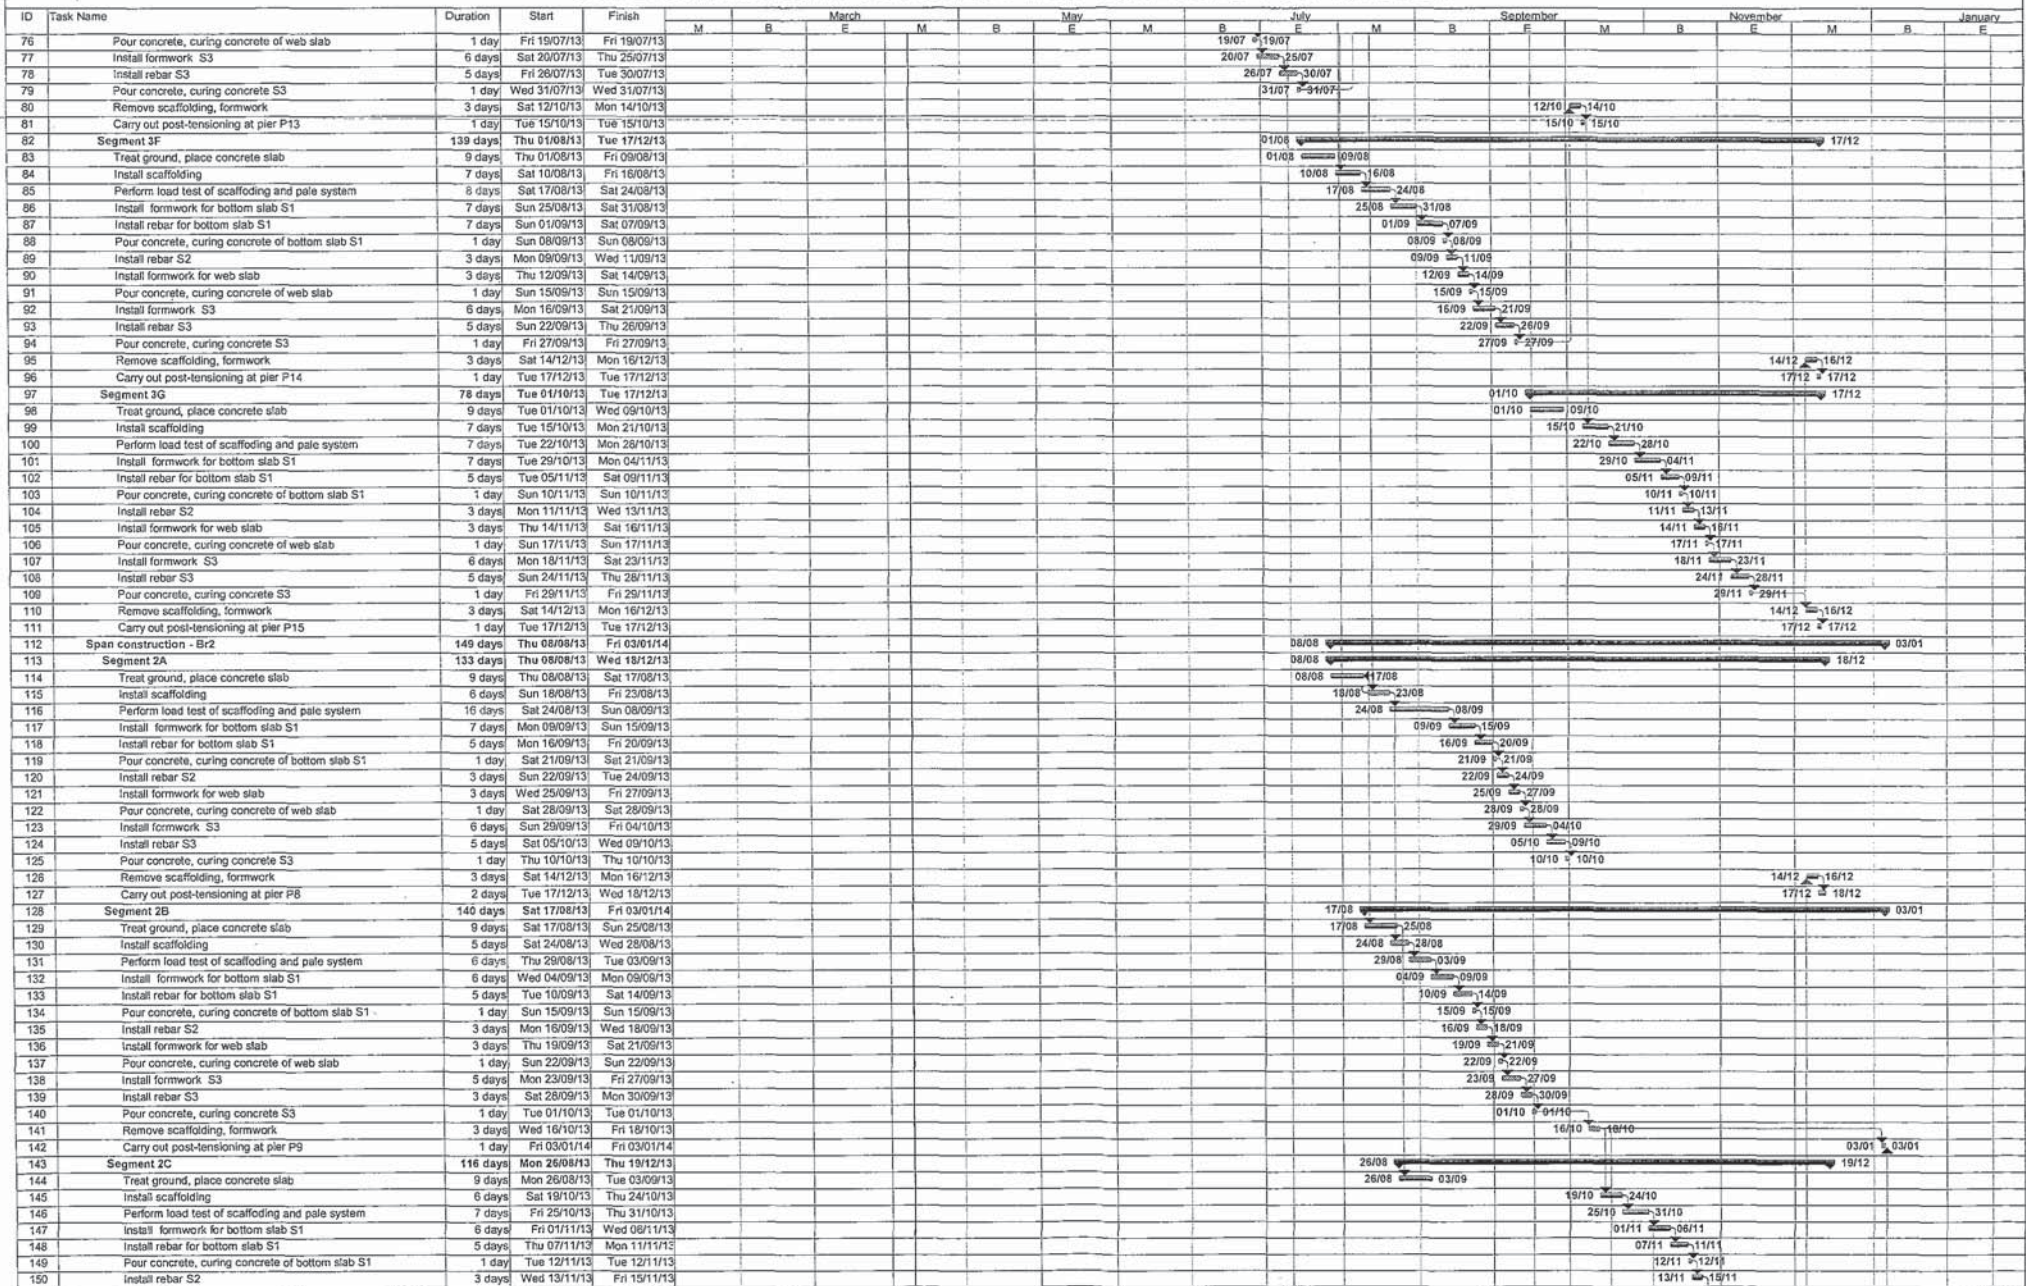


SUPERSTRUCTURE CONSTRUCTION SCHEDULE FOR VIADUCT




SUPERSTRUCTURE CONSTRUCTION SCHEDULE FOR VIADUCT

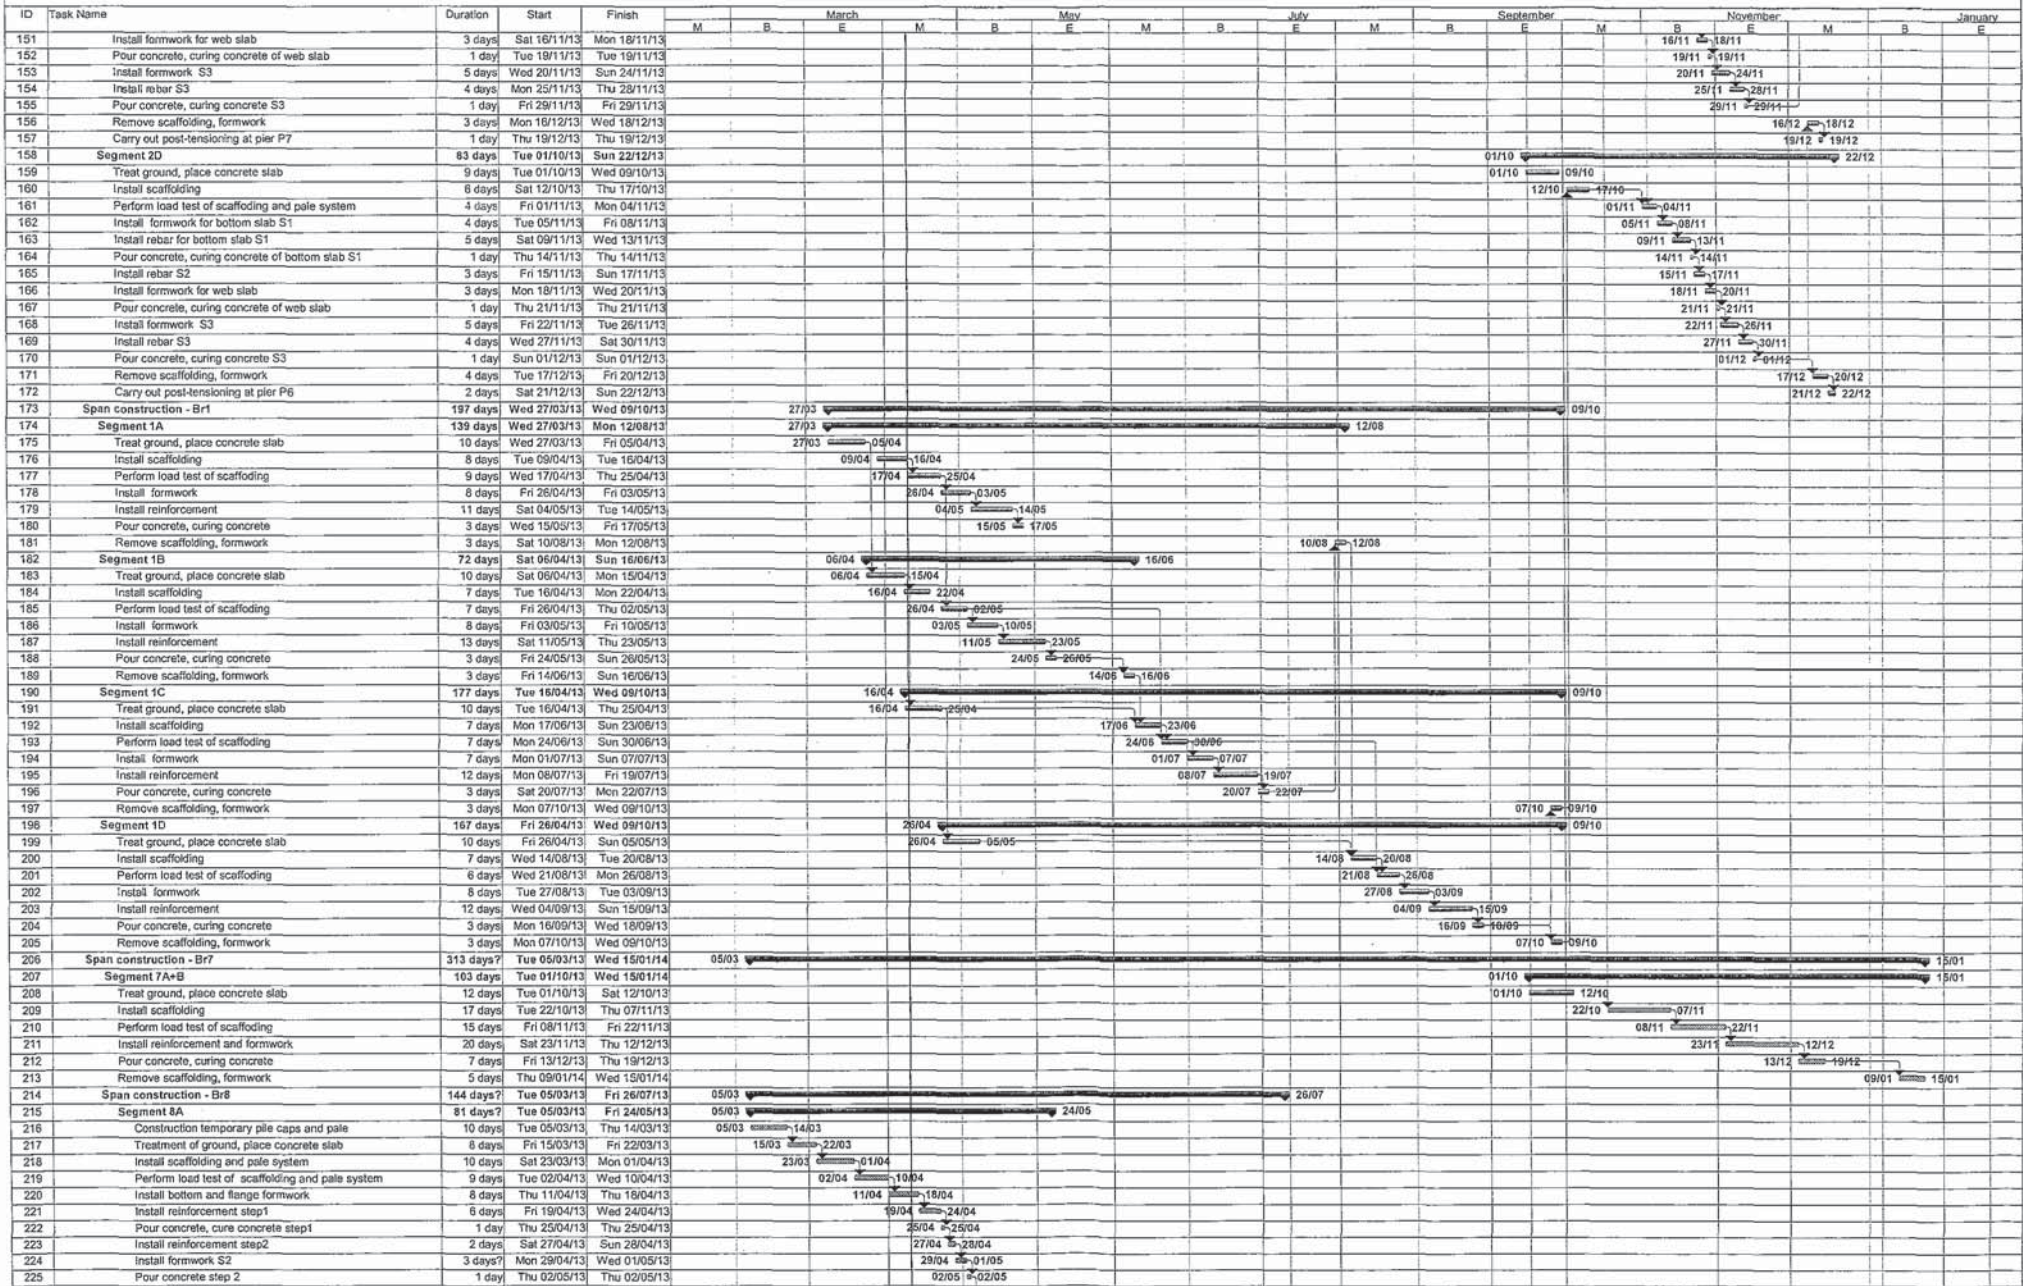


SUPERSTRUCTURE CONSTRUCTION SCHEDULE FOR VIADUCT

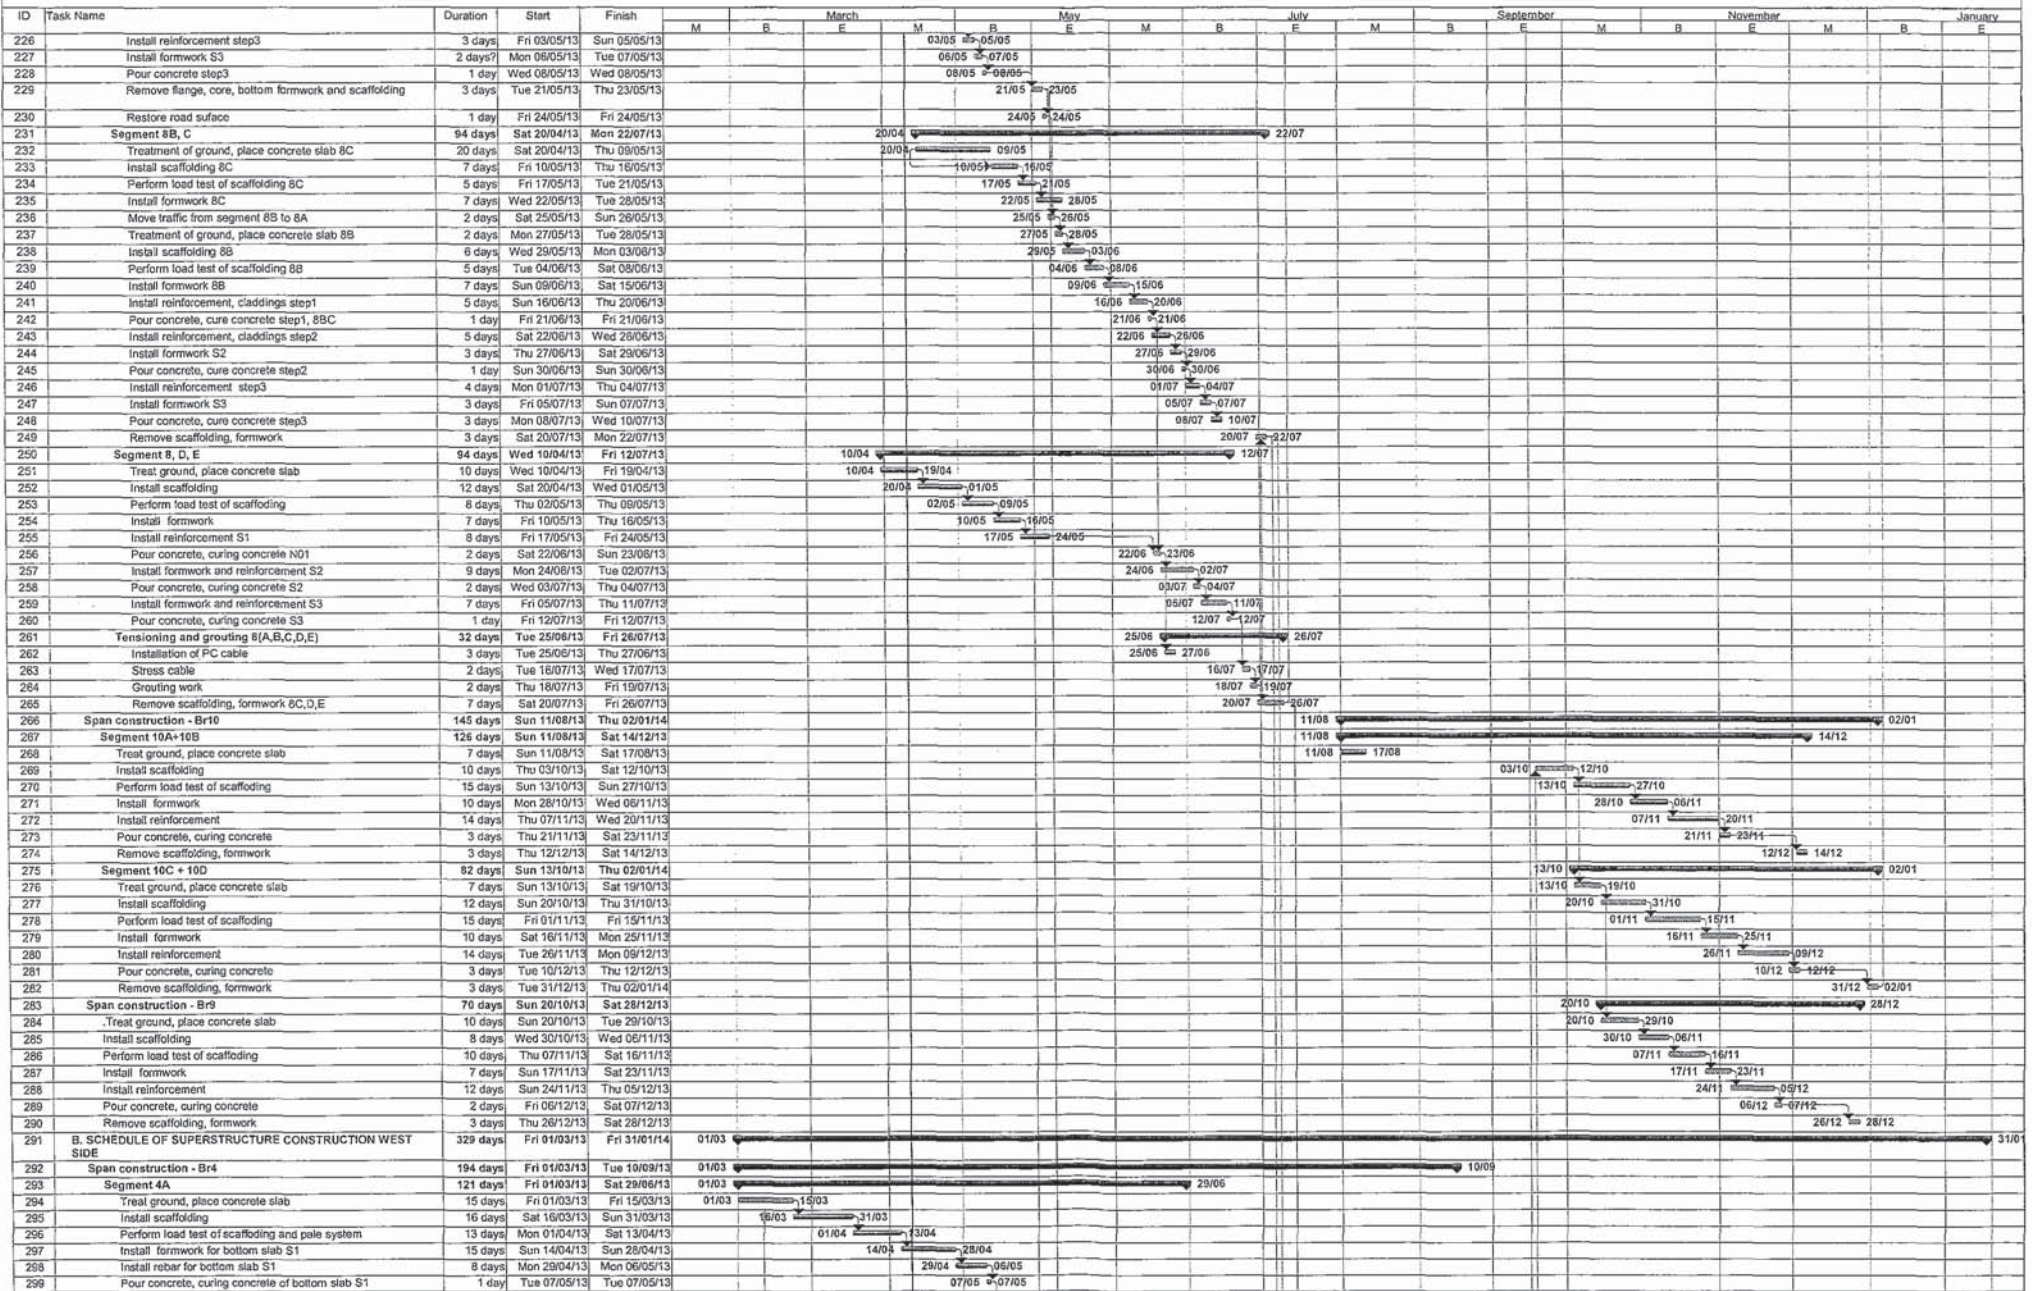


SUPERSTRUCTURE CONSTRUCTION SCHEDULE FOR VIADUCT

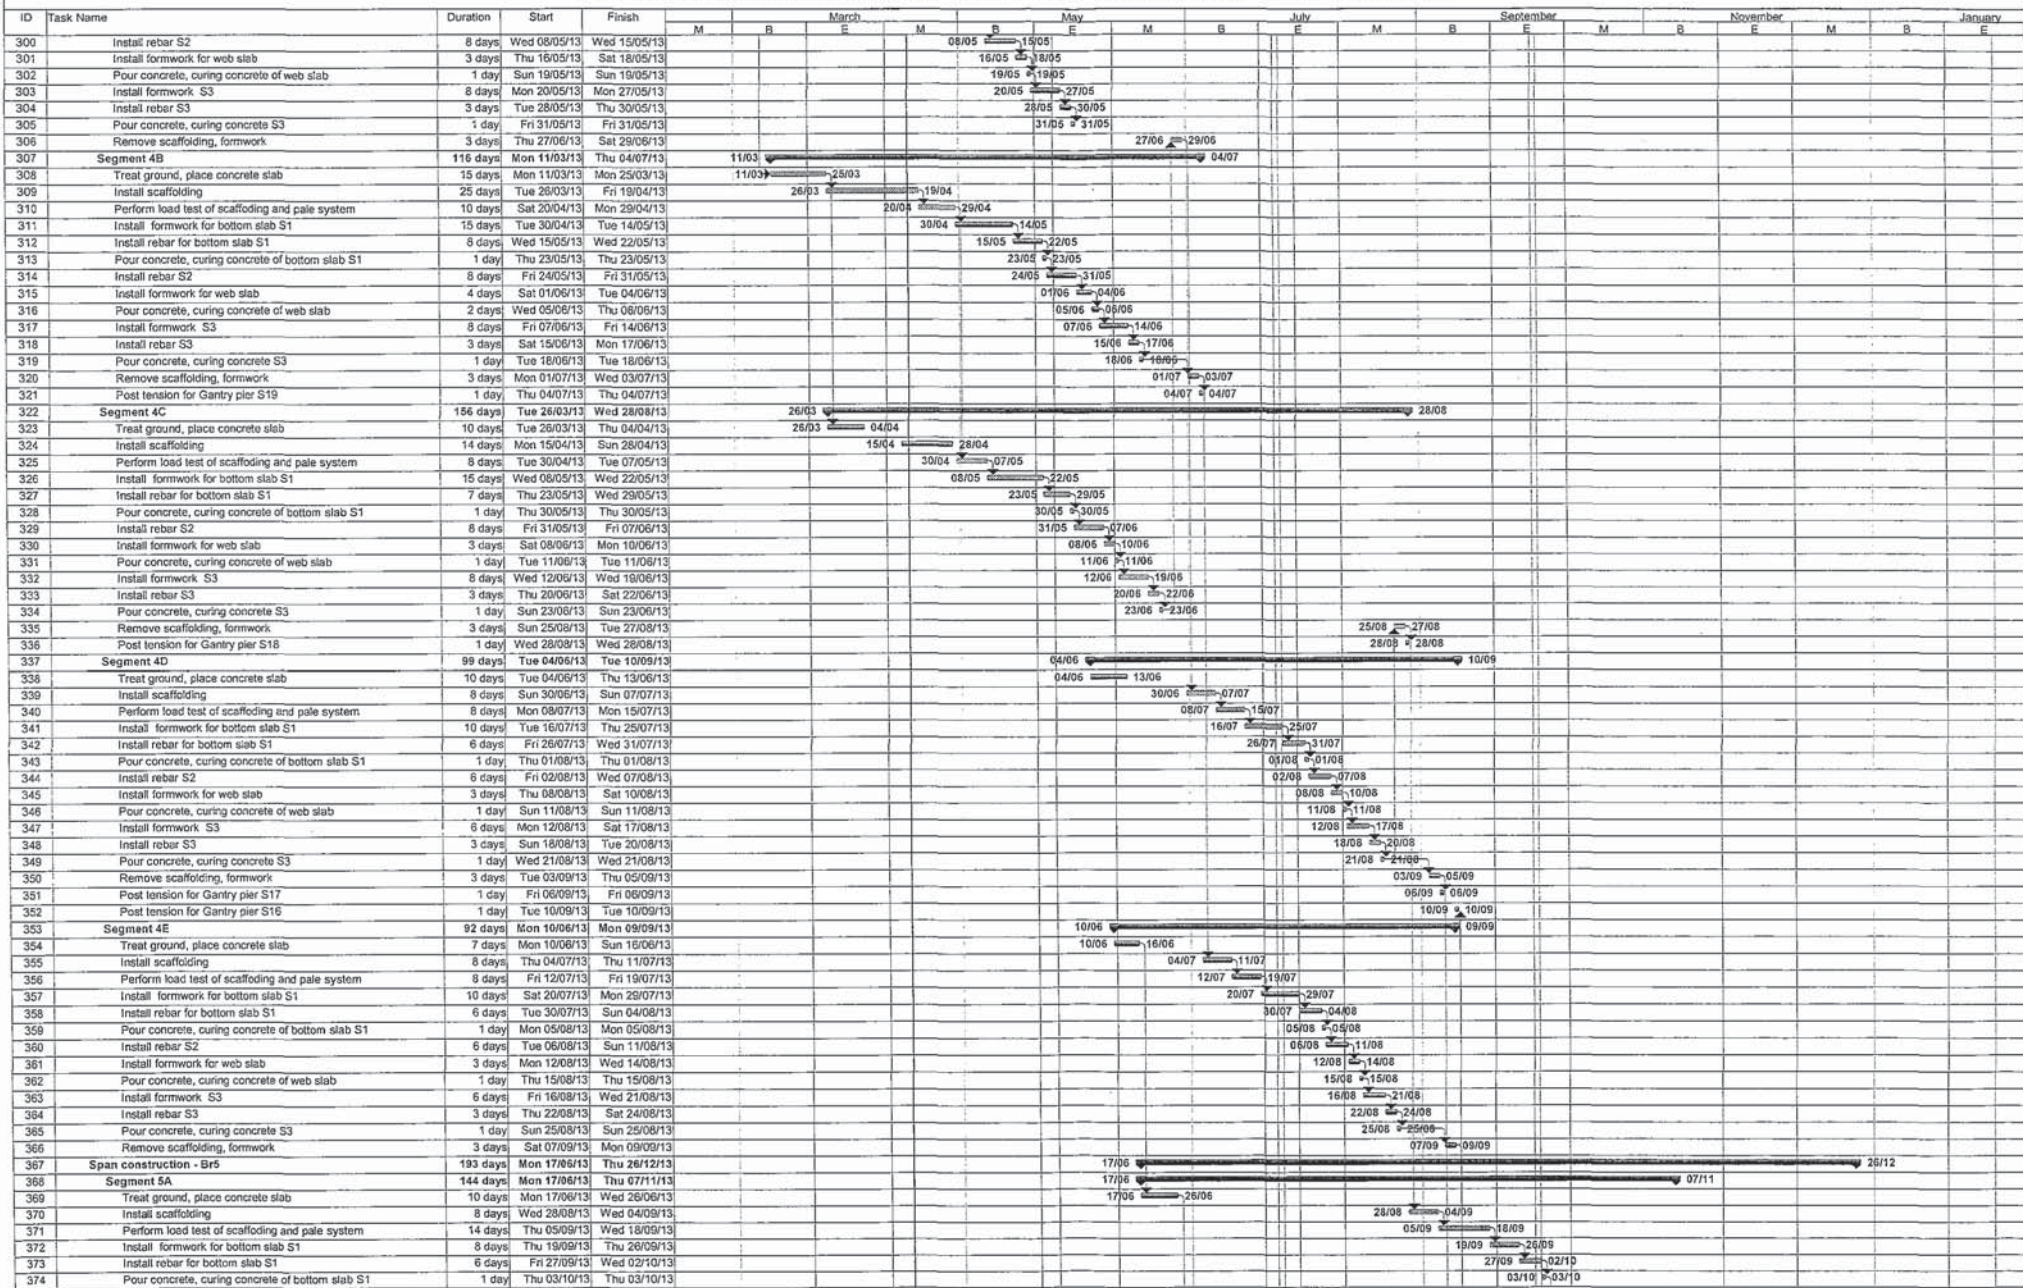

SUPERSTRUCTURE CONSTRUCTION SCHEDULE FOR VIADUCT

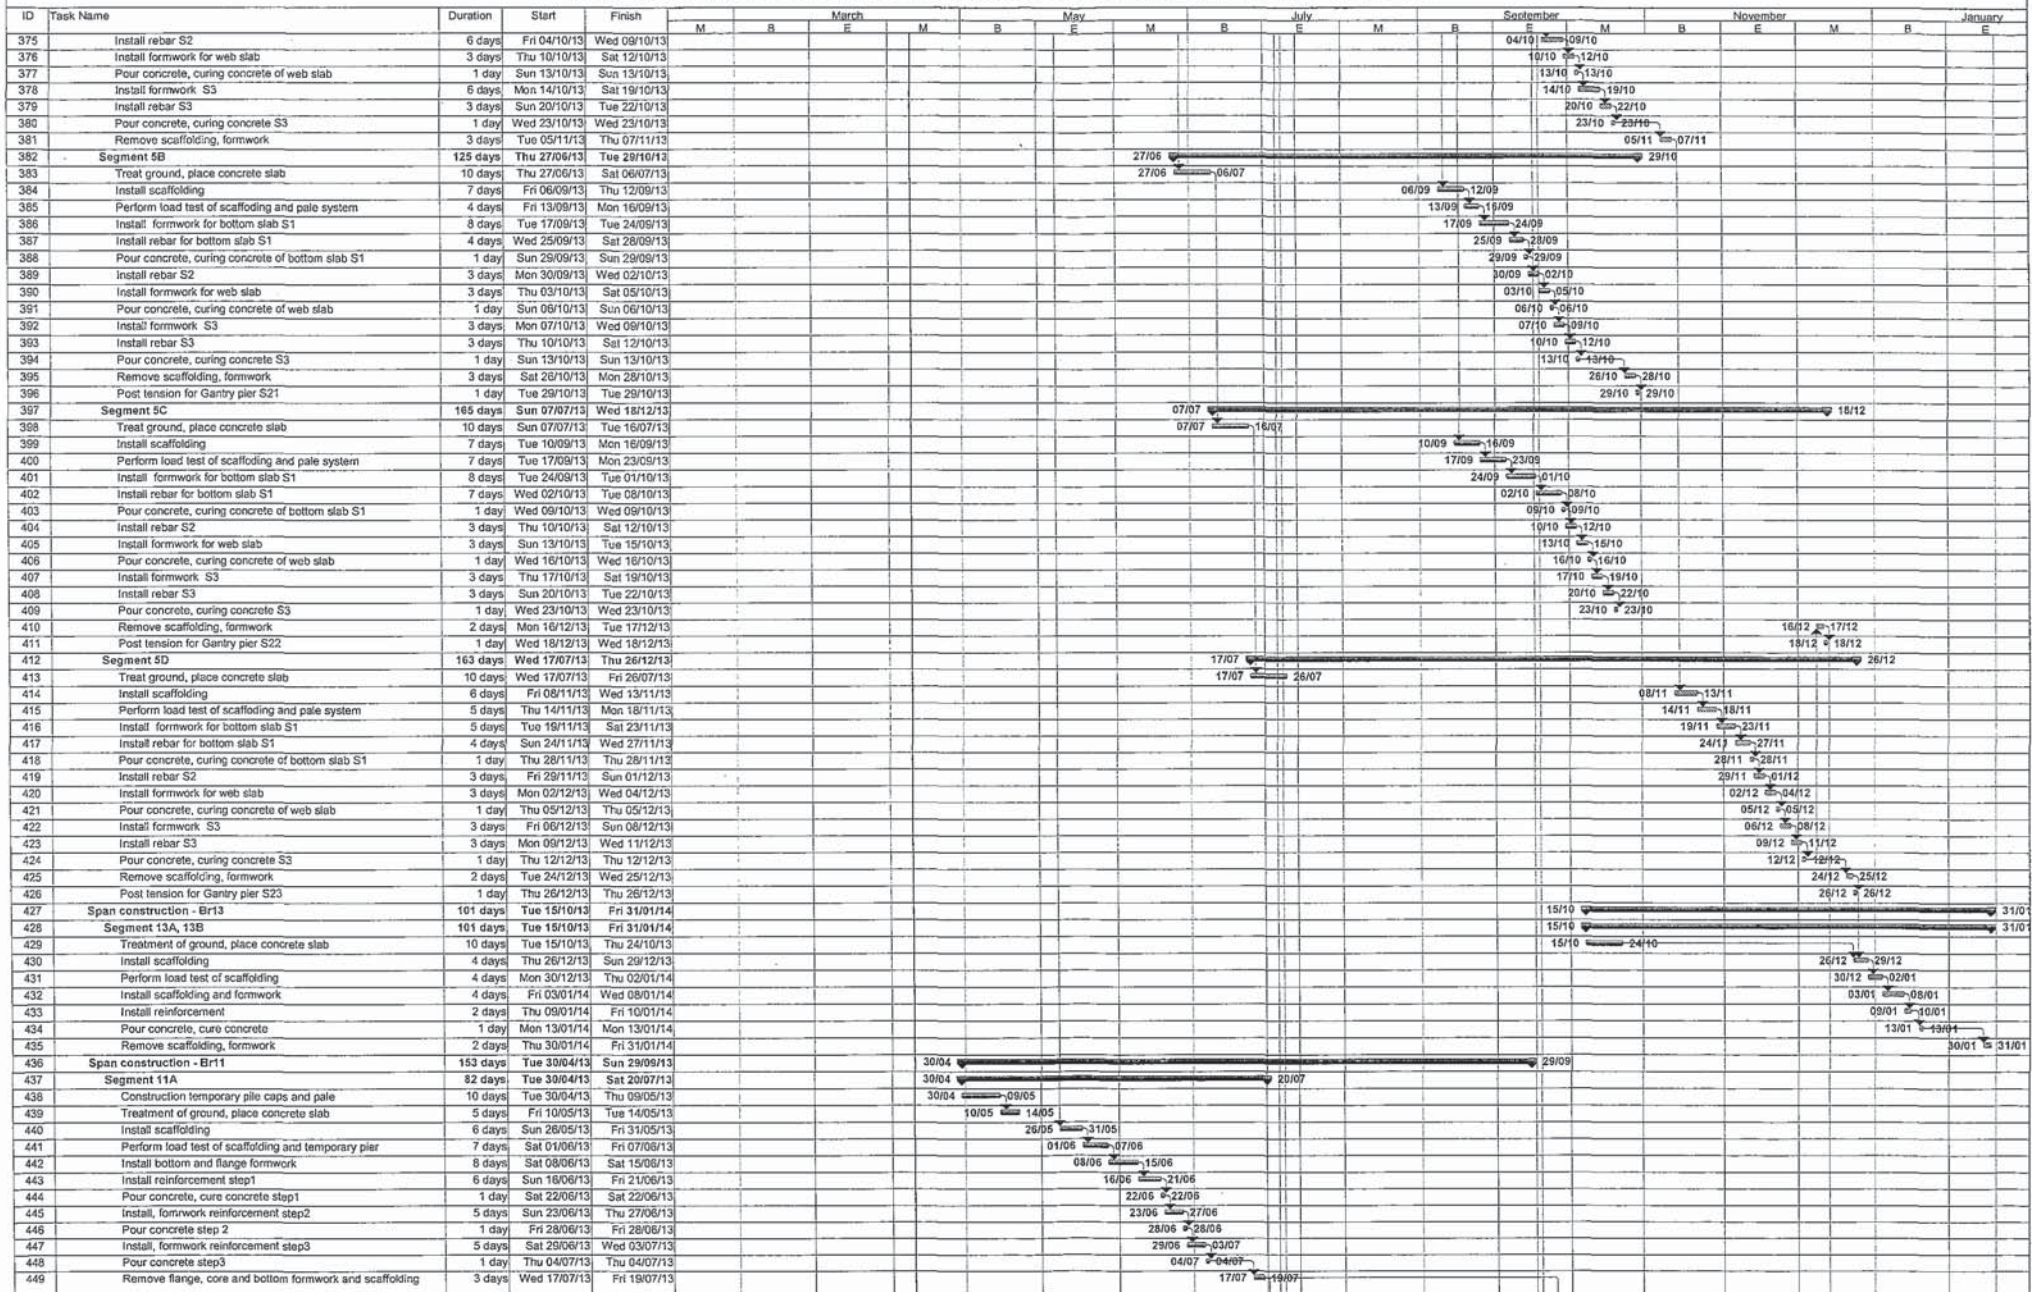

SUPERSTRUCTURE CONSTRUCTION SCHEDULE FOR VIADUCT

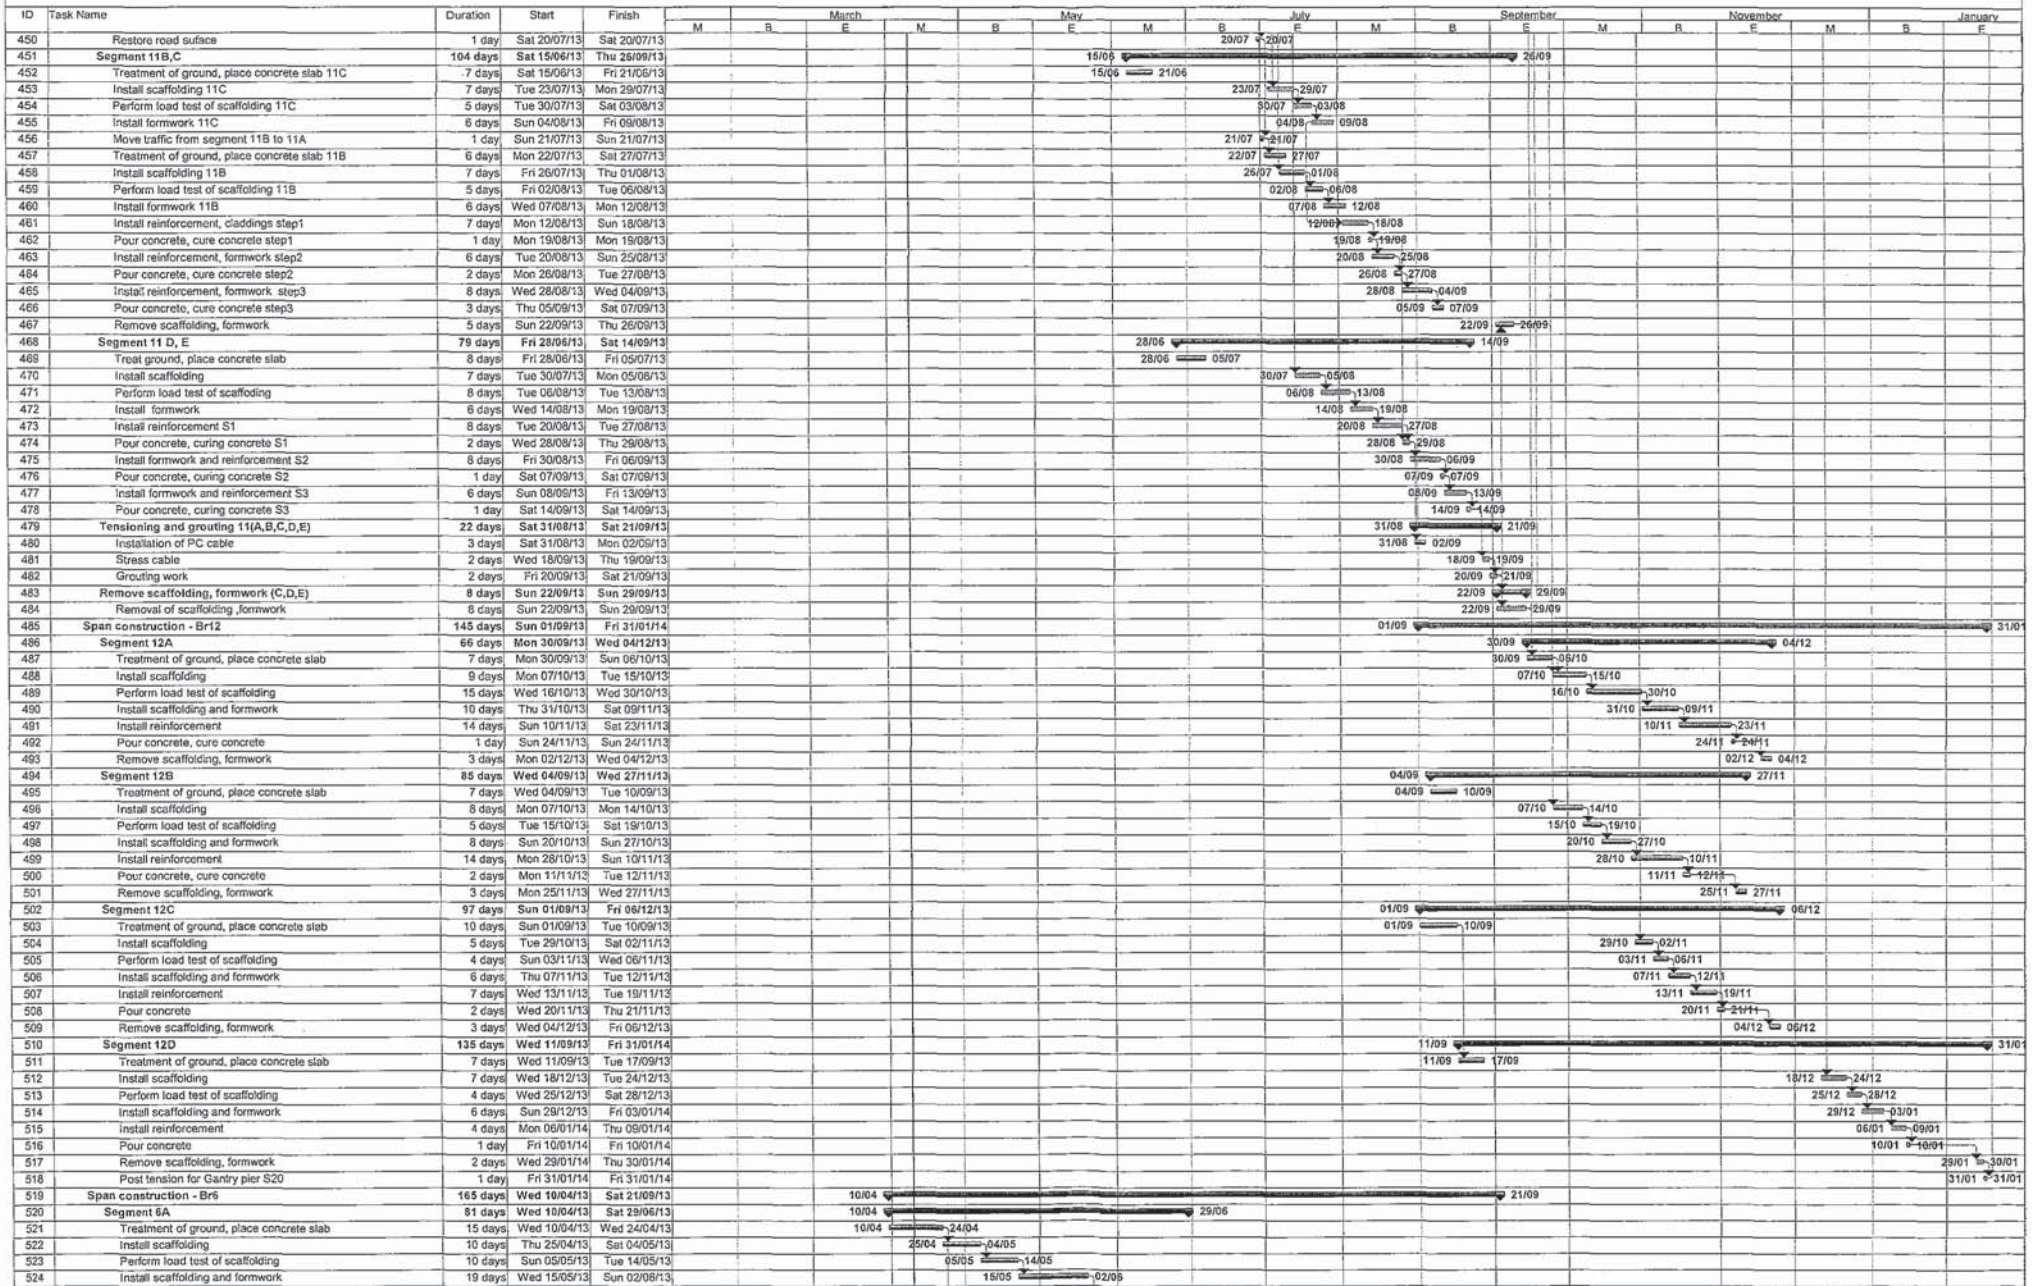

SUPERSTRUCTURE CONSTRUCTION SCHEDULE FOR VIADUCT

[illegible]